



1 Planta Baixa - Lancheonete  
1 : 50

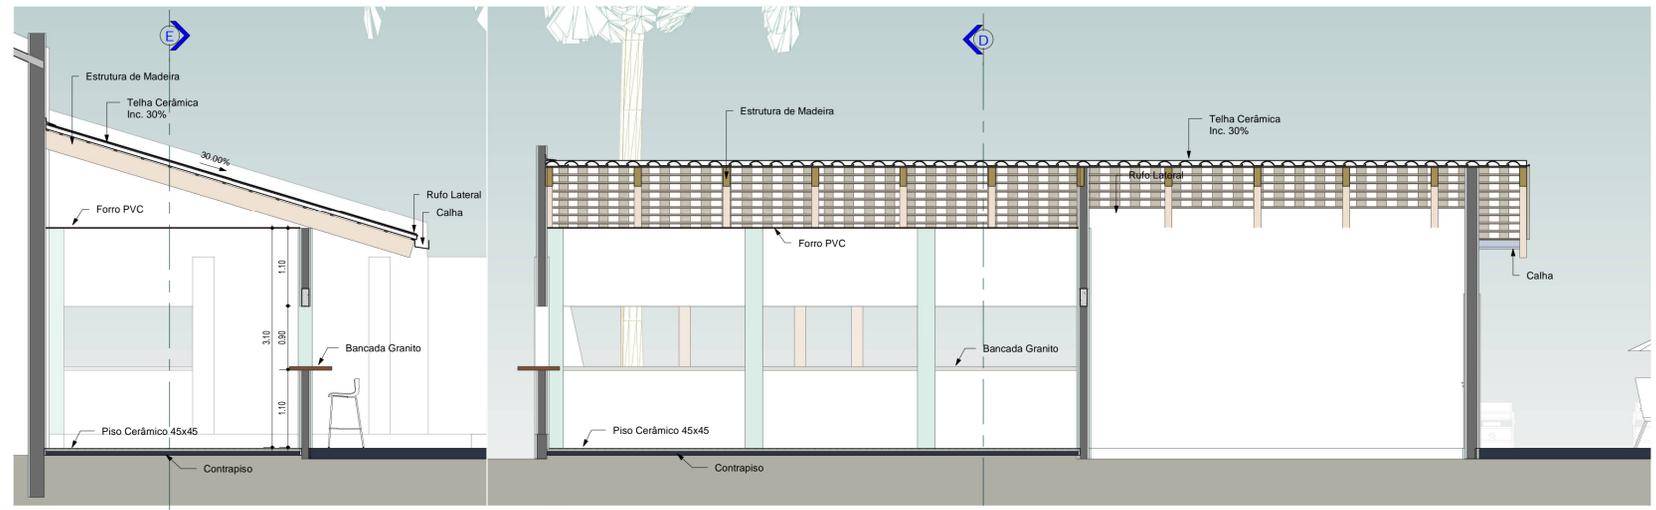

2 Corte DD  
1 : 50

3 Corte EE  
1 : 50

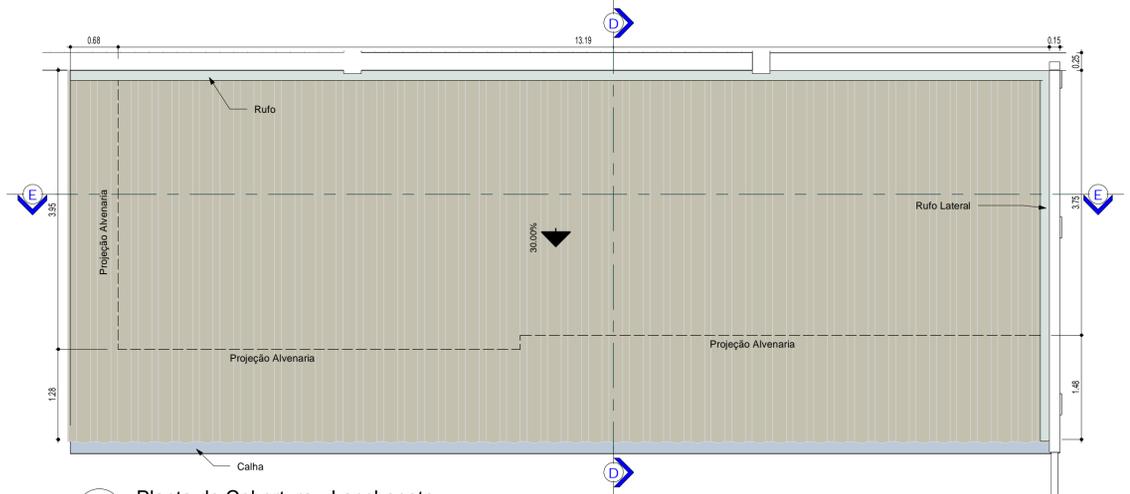


4 Planta de Cobertura - Lancheonete  
1 : 50




6 Vista 3D 9




7 Vista 3D 10

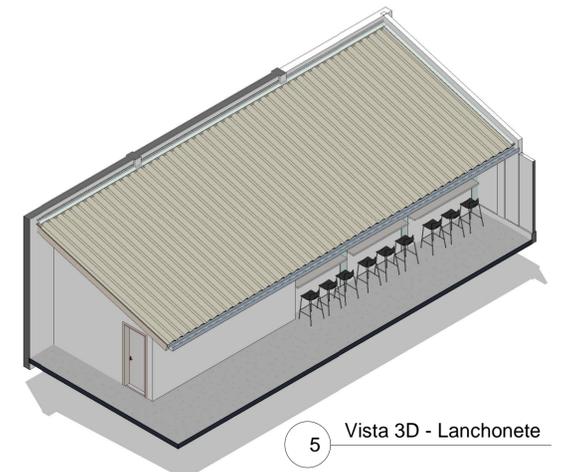


5 Vista 3D - Lancheonete

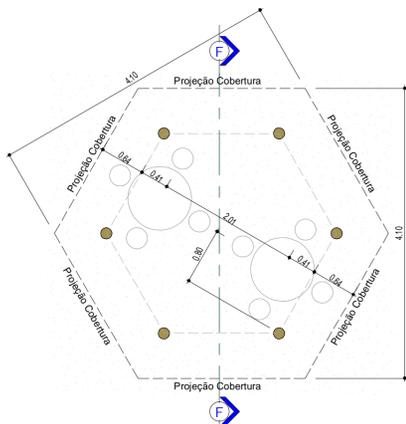


8 Planta Baixa - Quiosque  
1 : 50

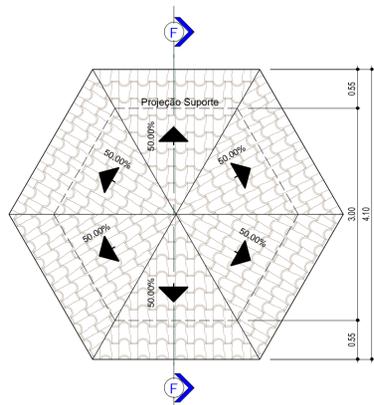


10 Planta de Cobertura - Quiosque  
1 : 50

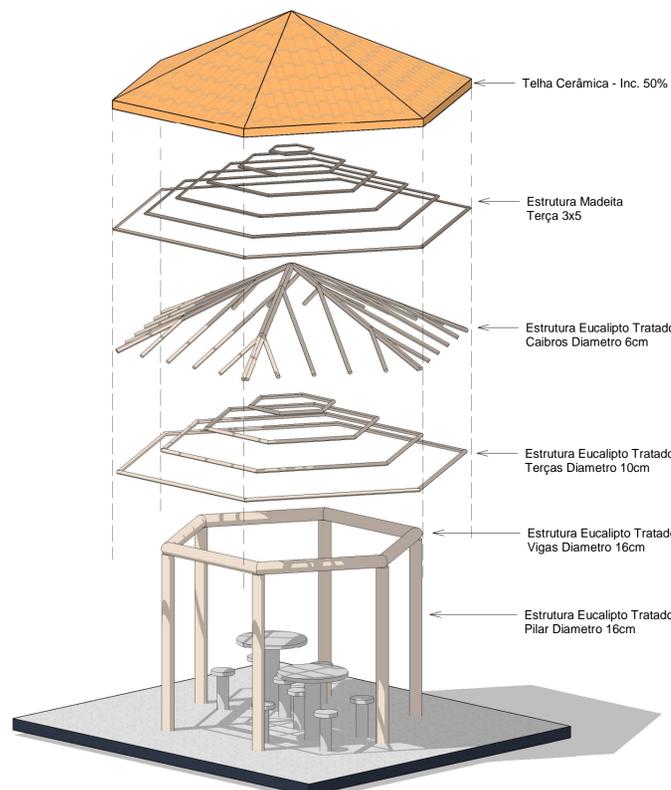


11 Vista 3D - Quiosque

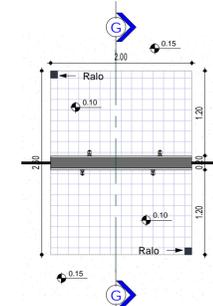

13 Planta Baixa - Ducha  
1 : 50

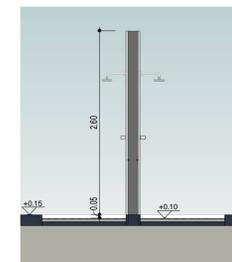


14 Corte GG  
1 : 50

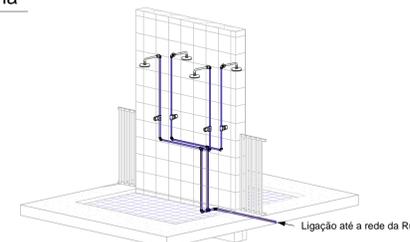


16 Vista 3D - Hidraulica Ducha



9 Corte FF  
1 : 50

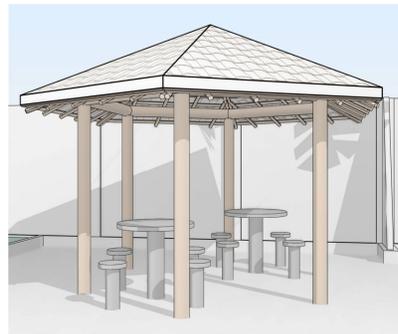

12 Vista 3D 11

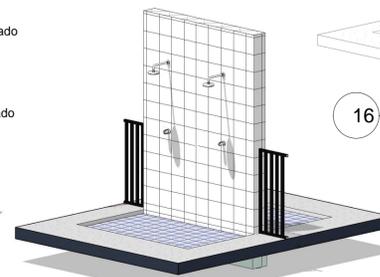

15 Vista 3D - Ducha

**MUNICIPIO DE OCAUÇU**  
Avenida Celeste Casagrande, nº 204, Centro - Ocauçu/SP - CEP 17540-023  
Secretaria Municipal de Arquitetura, Urbanismo, Habitação e Projetos.

**Lancheonete, Quiosque e Ducha** 05-07

PROJETO  
REFORMA DO CENTRO POLIESPORTIVO DO MUNICÍPIO

ENDEREÇO DA OBRA  
Rua André Menegucci, S/N, Centro, Ocauçu/SP

ESCALA NOMINAL 1 : 50  
ESCALA GRÁFICA  
DATA 02/2022

AUTOR DO PROJETO  
João Paulo Soares

**João Benedito Costa e Silva**  
Prefeito

**João Paulo Soares**  
Secretario Municipal de Arquitetura,  
Urbanismo, Habitação e Projetos.  
CAU nº A168630-5