



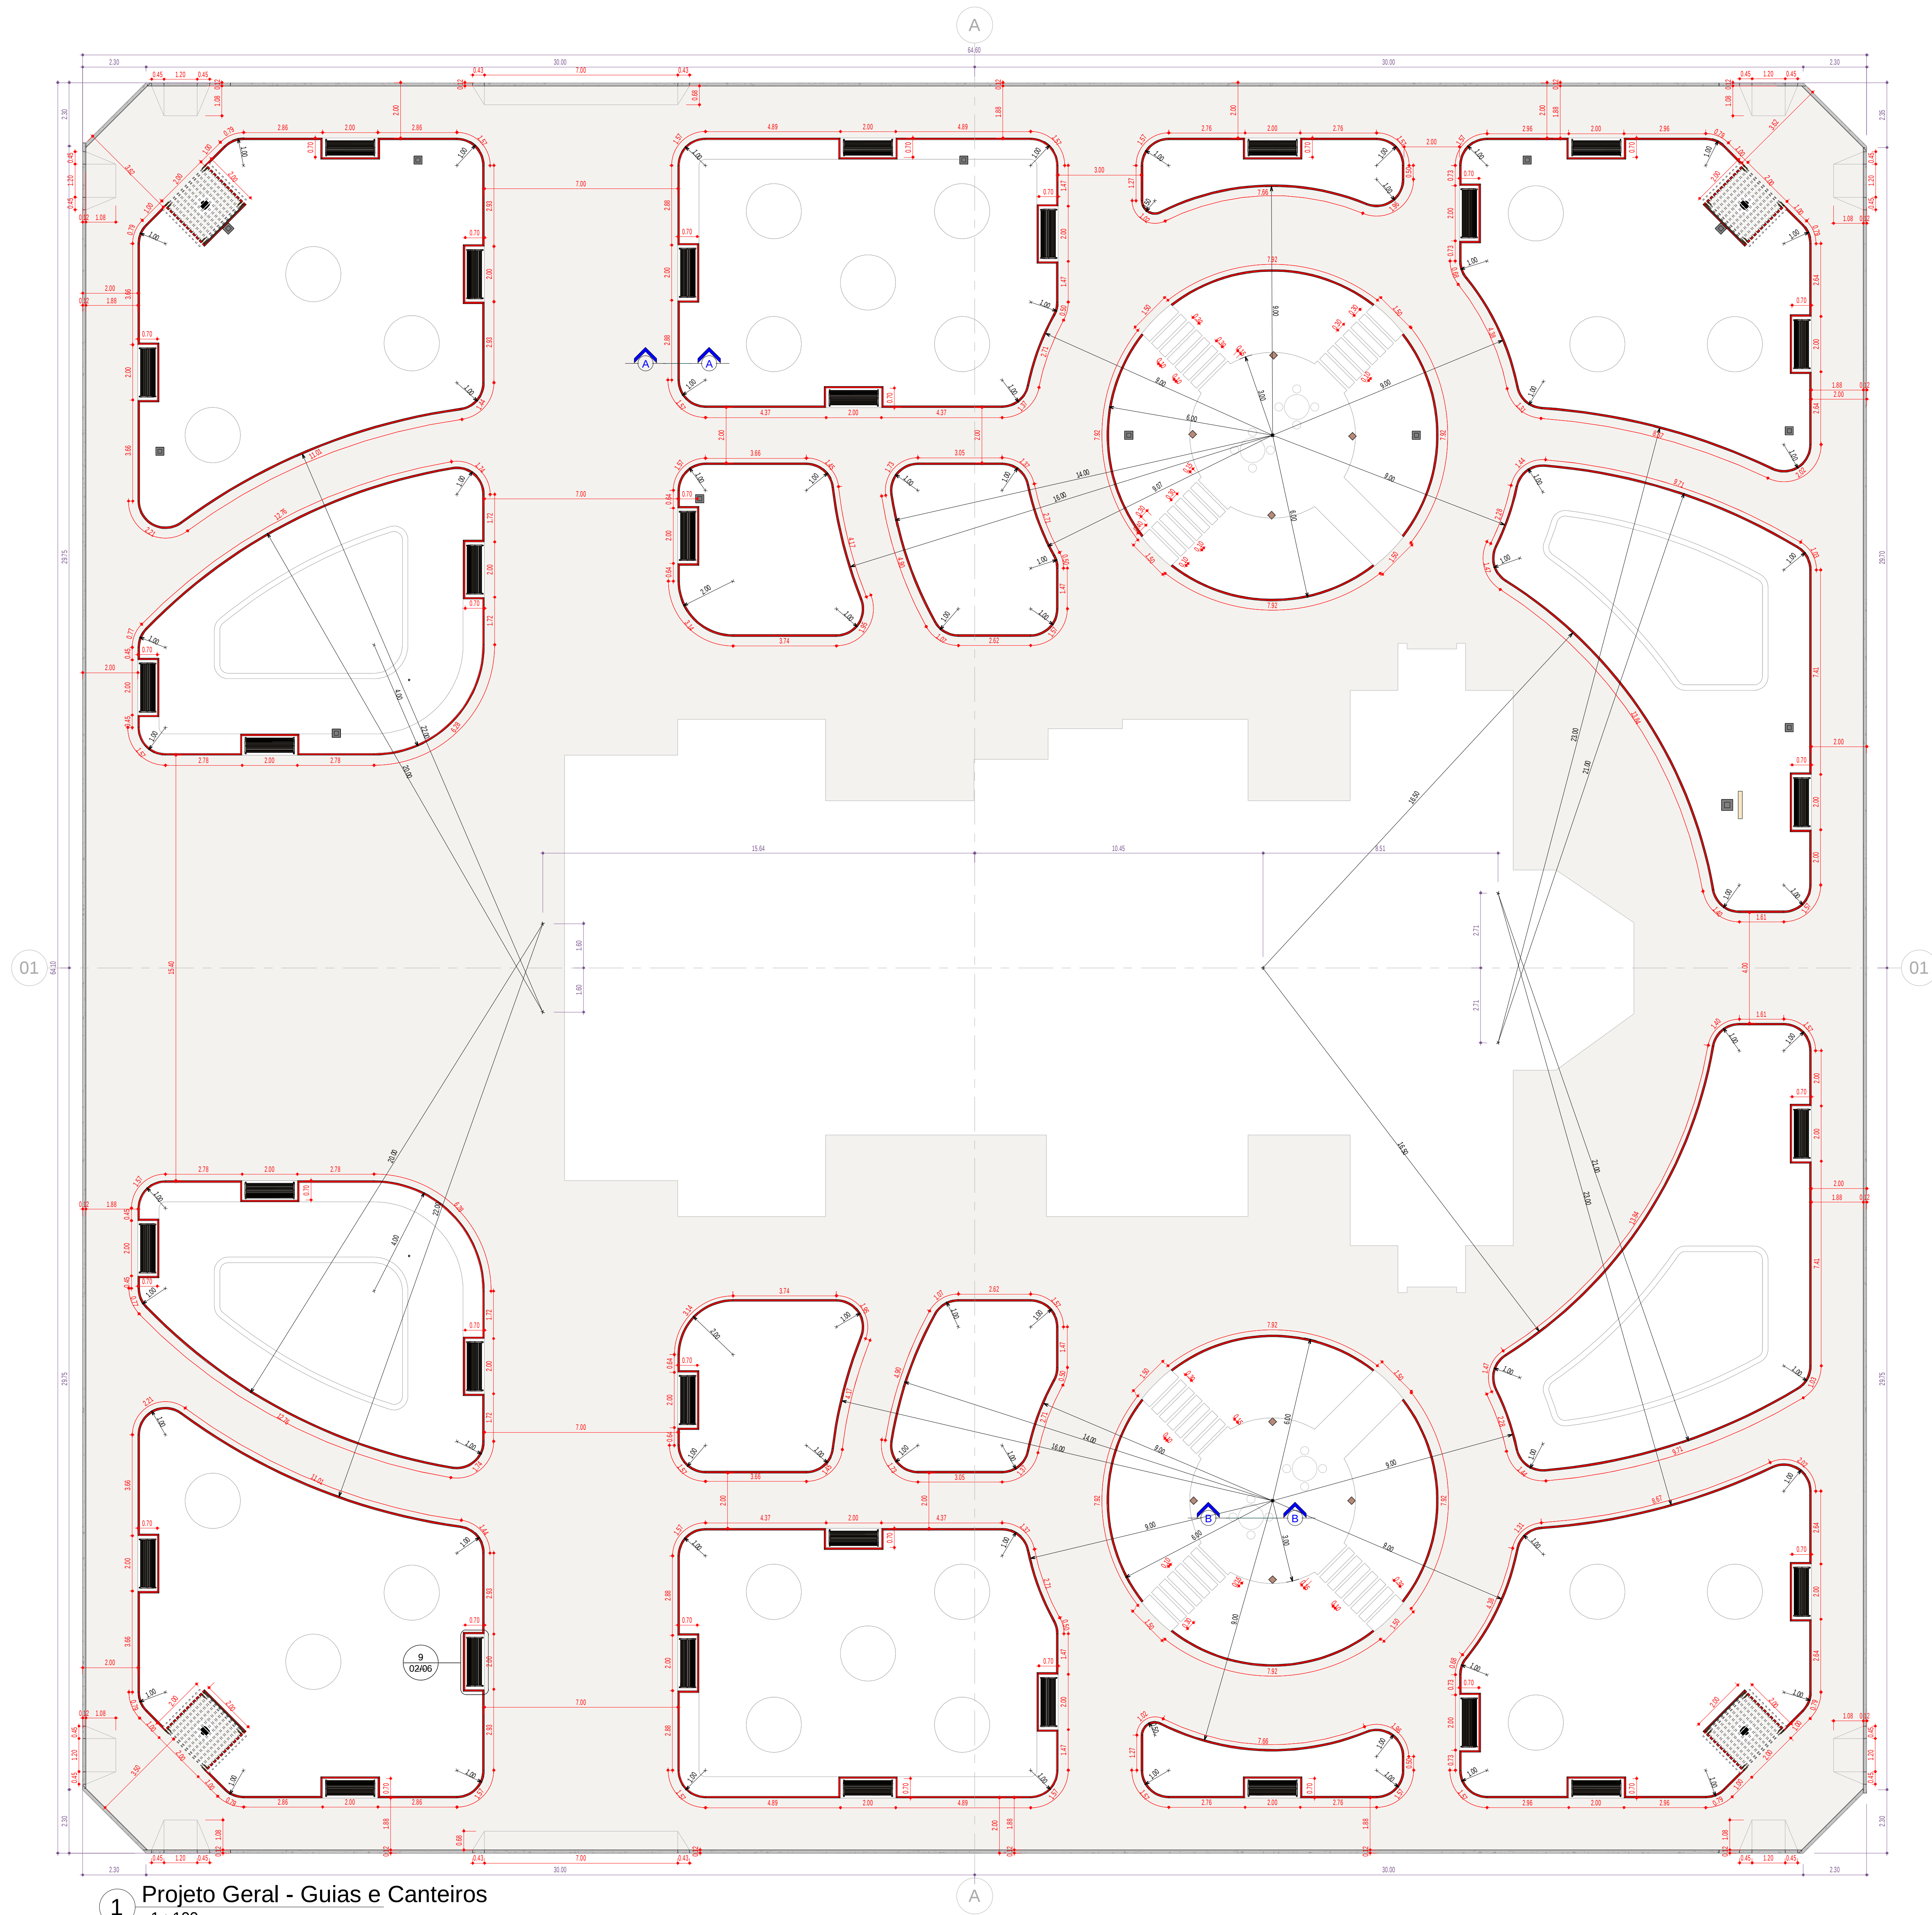


1 Projeto Geral - Guias e Canteiros
1 : 100

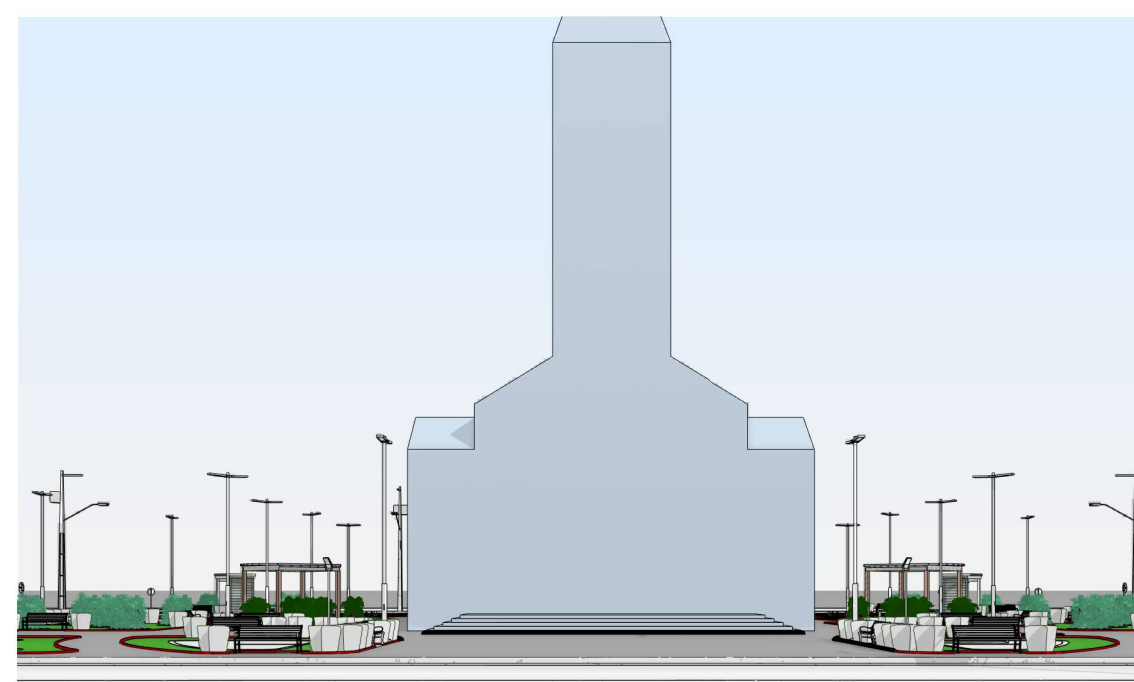

11 Vista 3D 1




12 Vista 3D 2

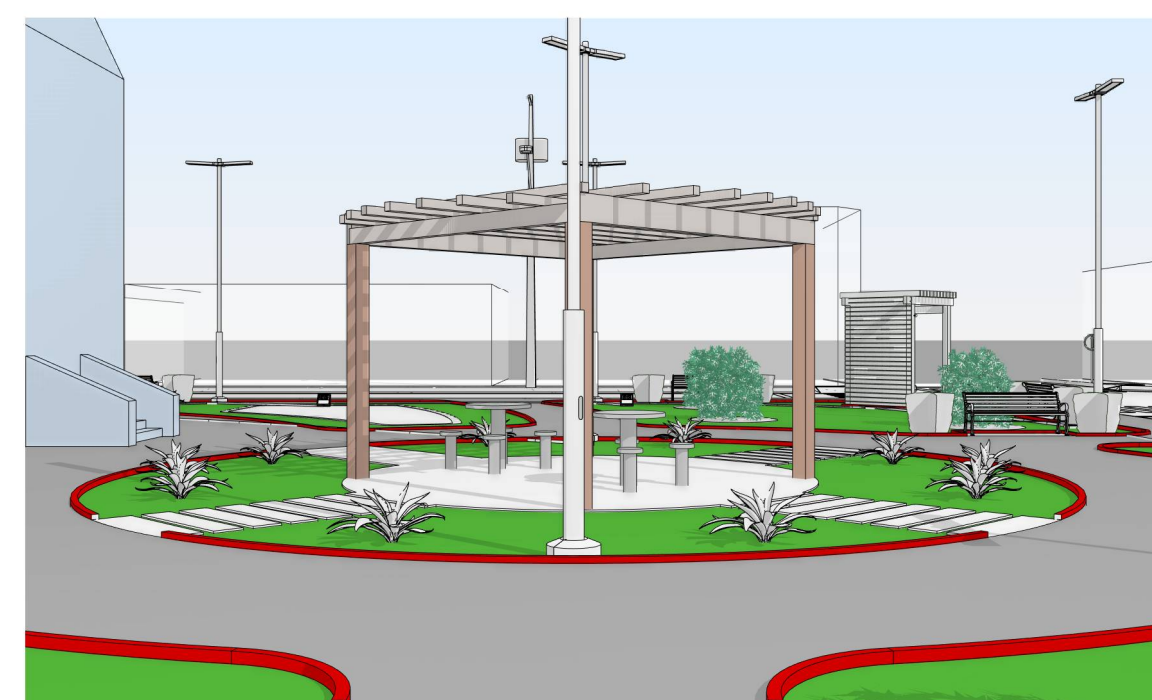


13 Vista 3D 3




14 Vista 3D 4

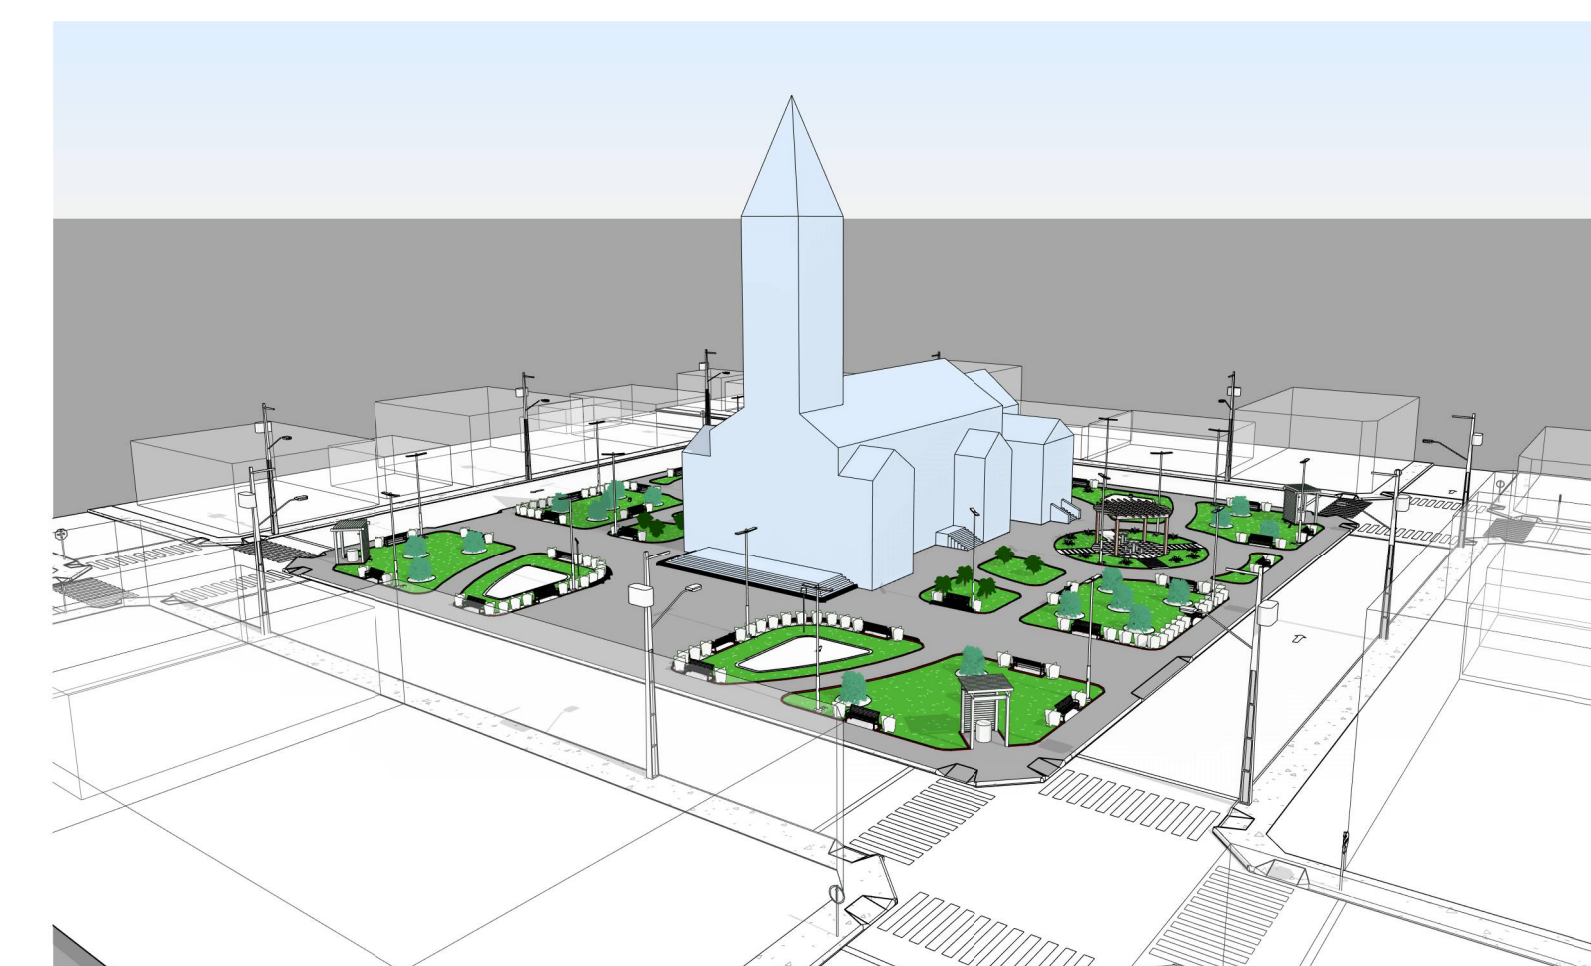


15 Vista 3D 5

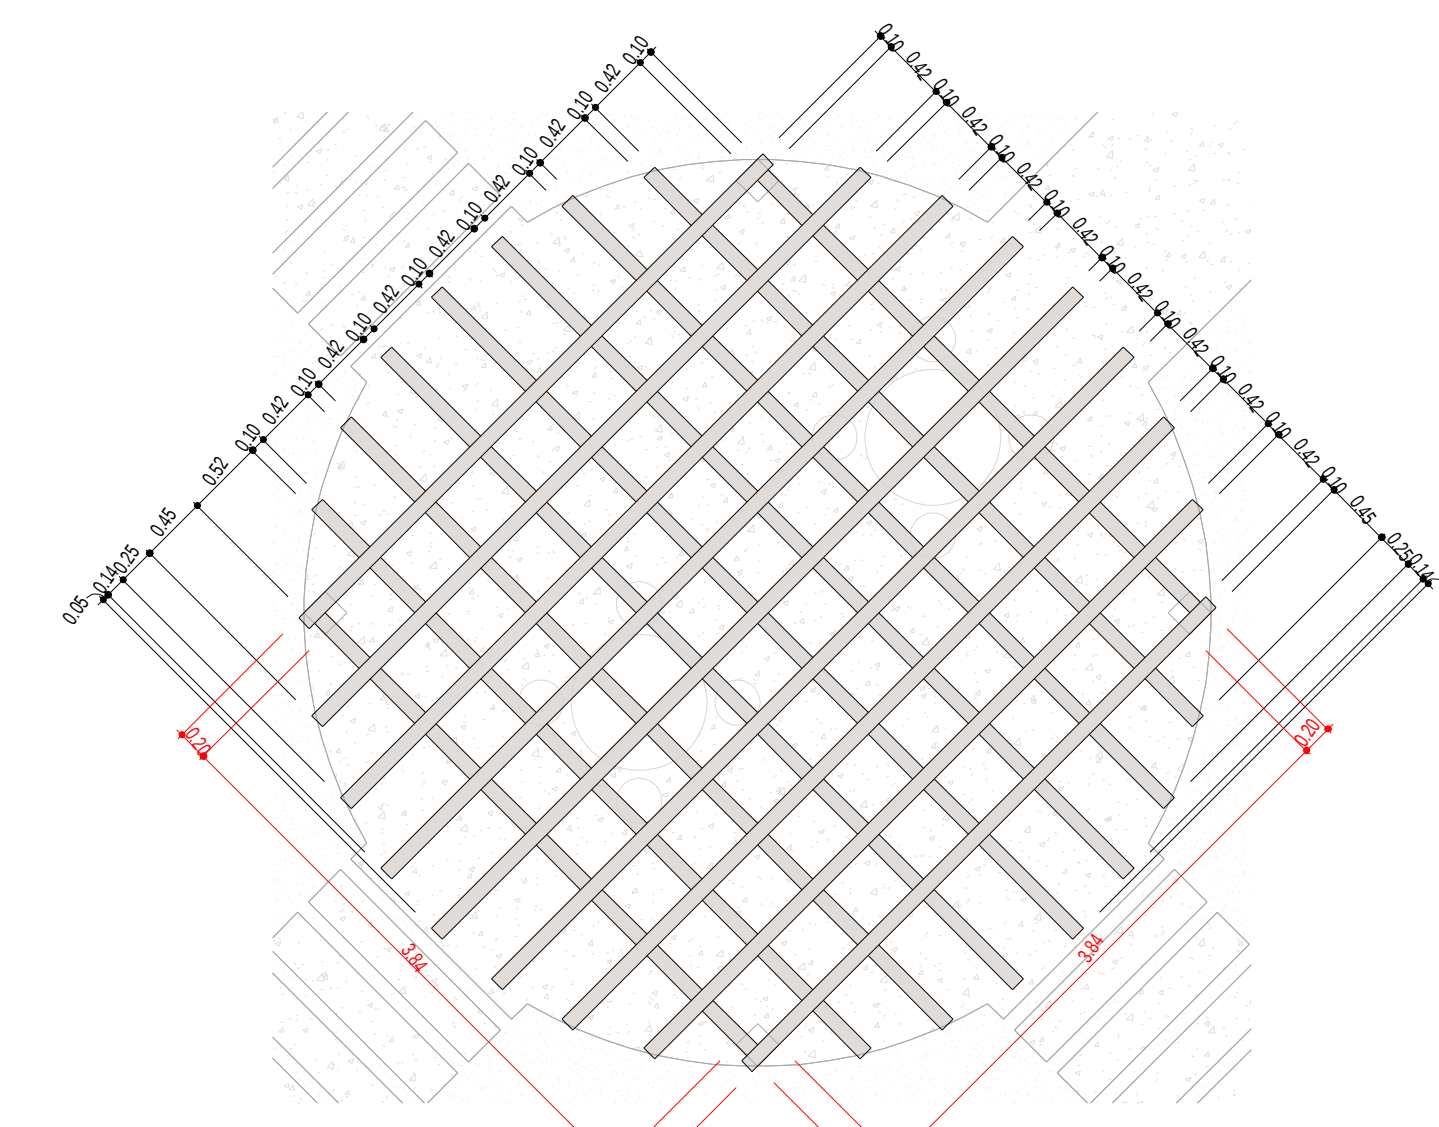


2 Planta - Pergolado Redondo
1 : 50

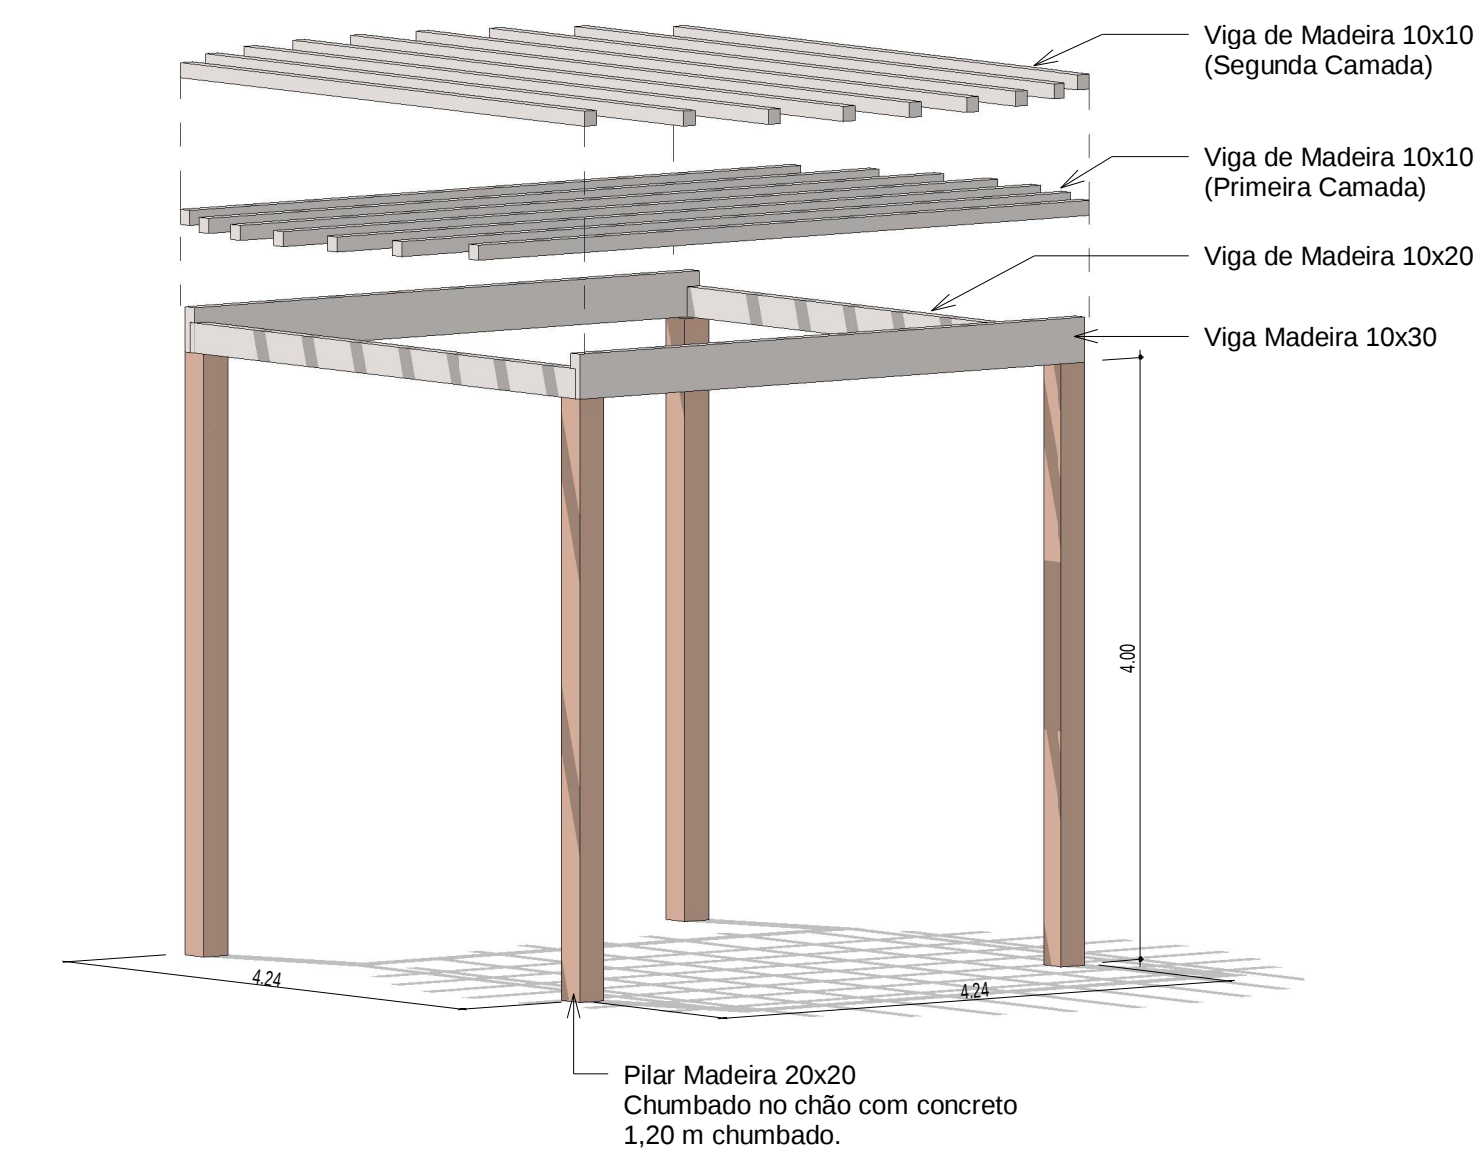


3 Vista 3D - Pergolado Redondo

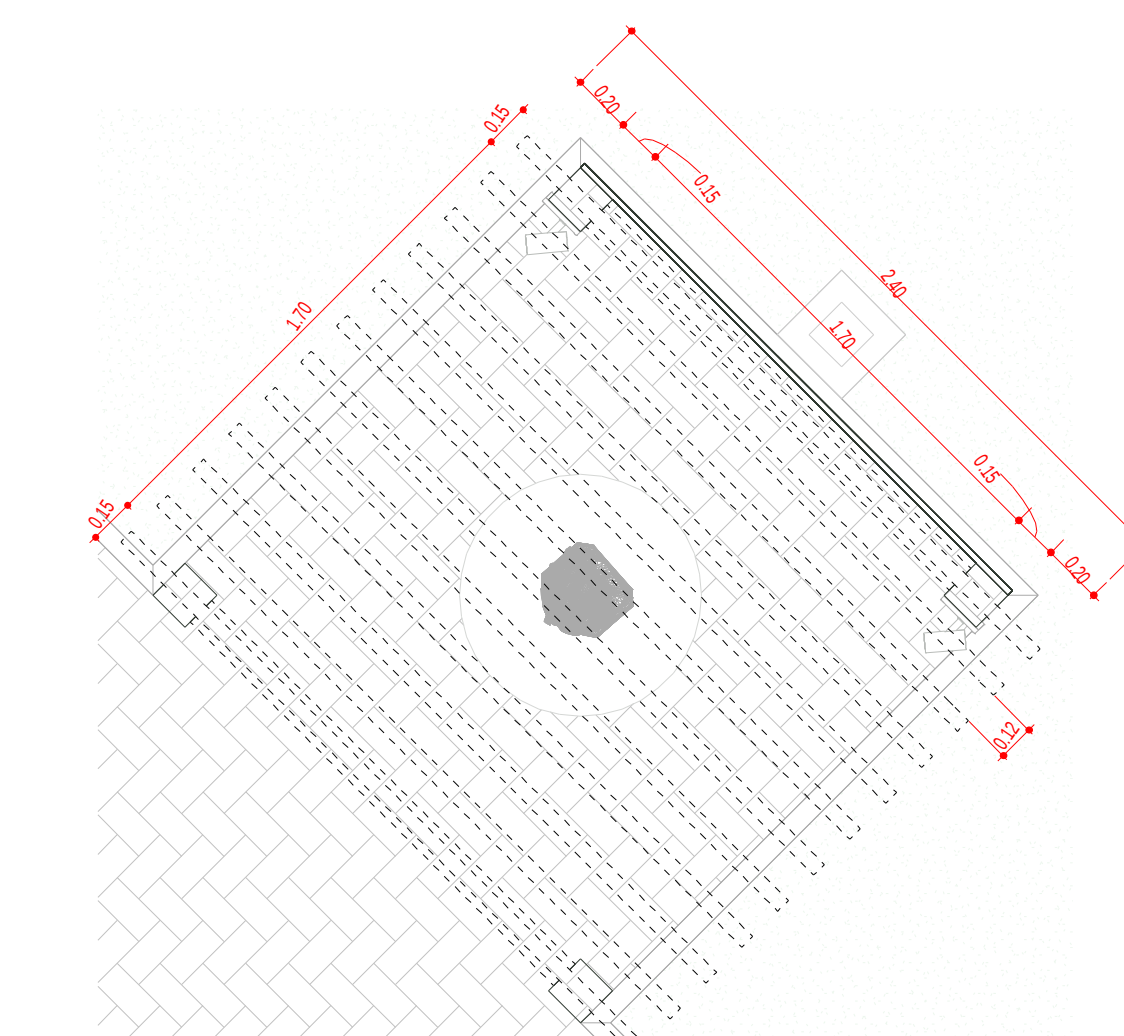


4 Planta - Pergolado Quadrado
1 : 25

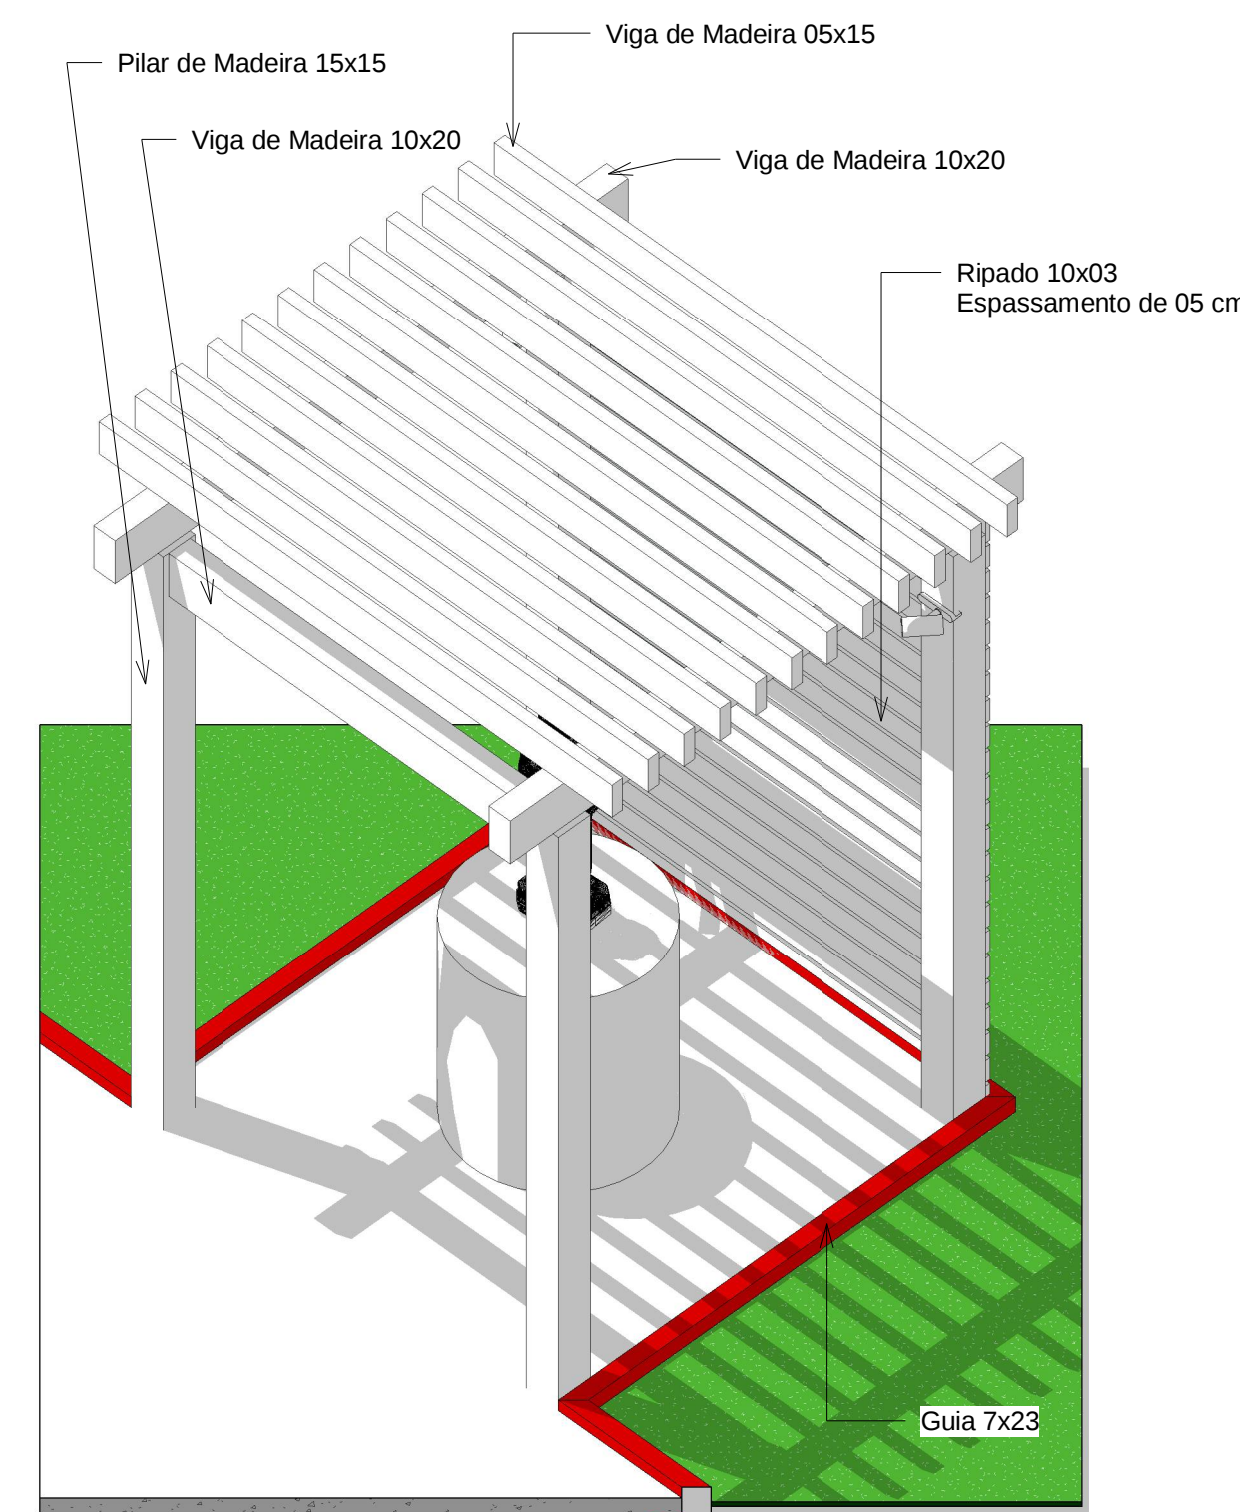


5 Vista 3D - Pergolado Quadrado

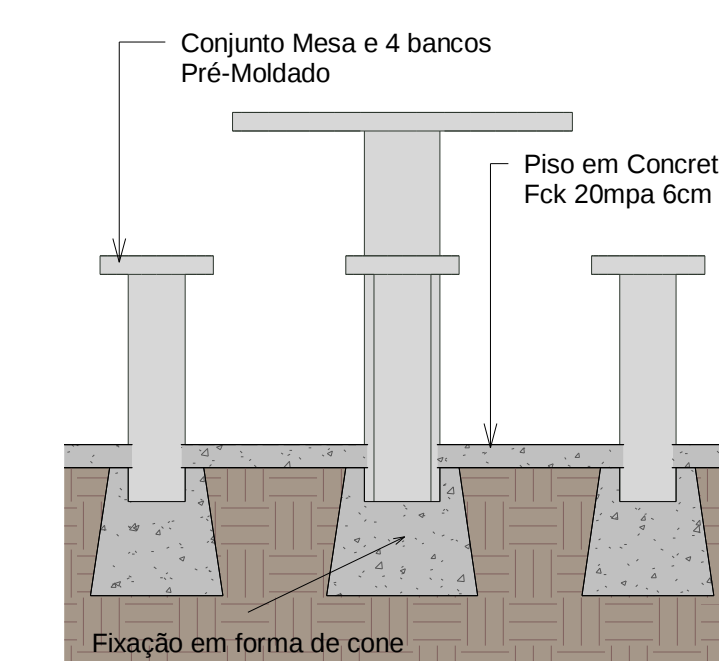


6 Corte B - Conjunto
1 : 20

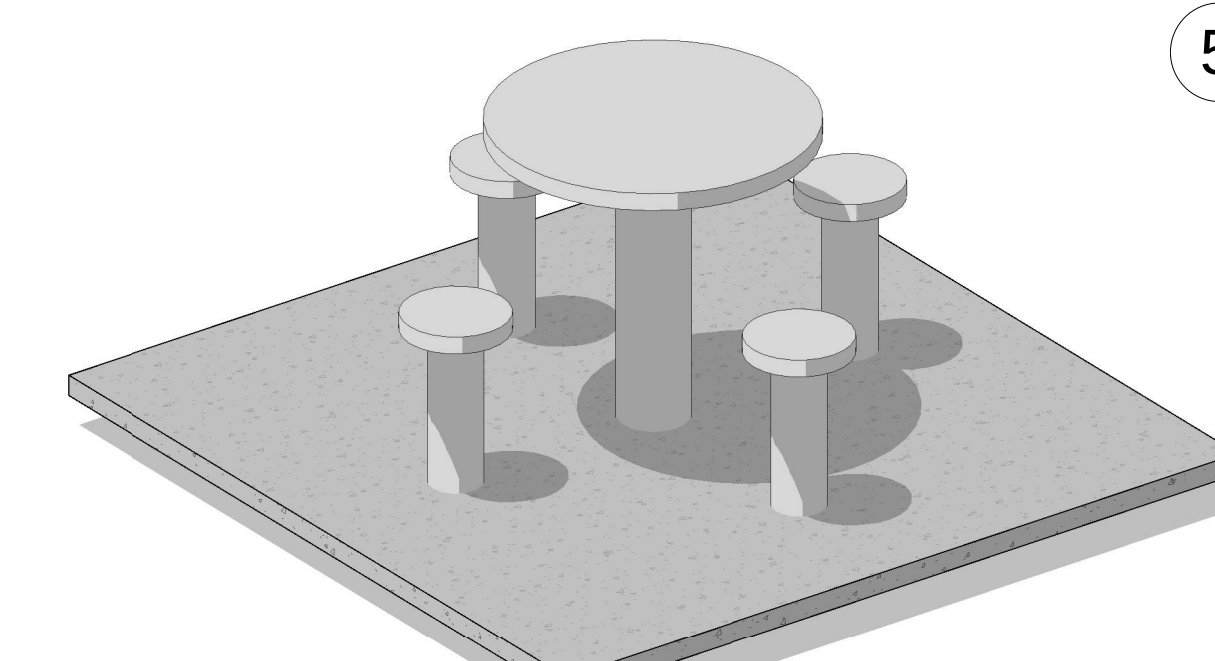


7 Vista 3D - Conjunto

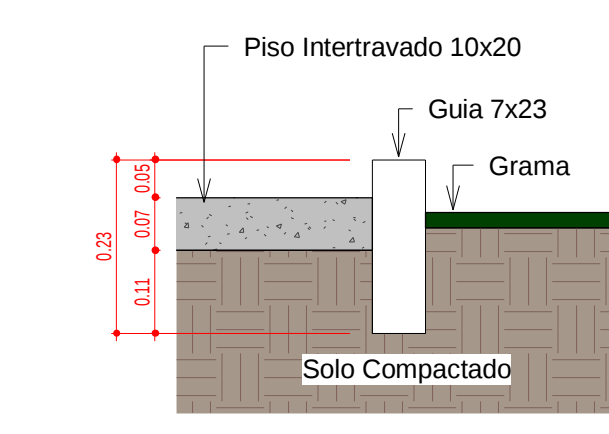

8 Corte AA - Guia
1 : 10

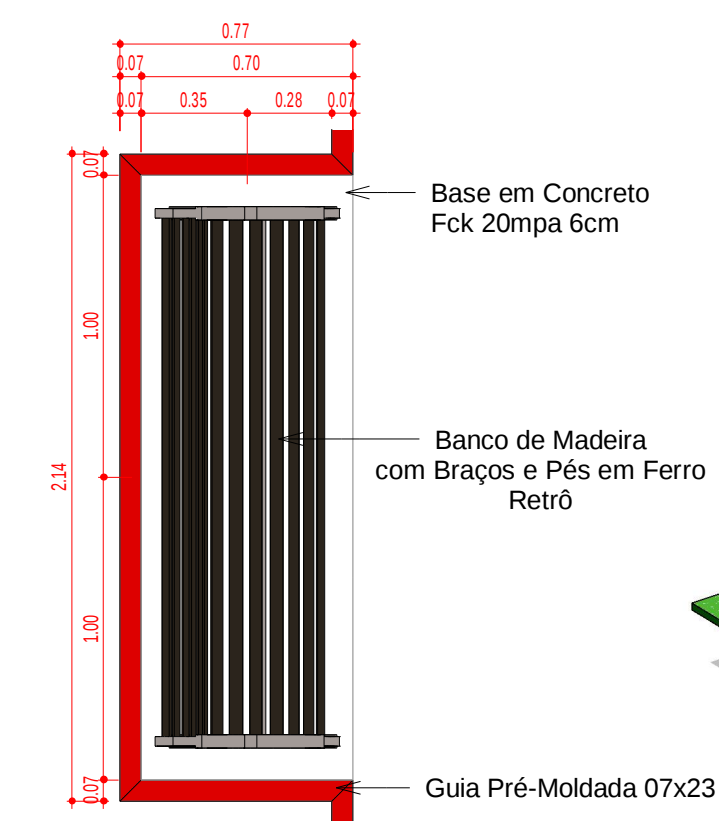

9 Planta - Bancos
1 : 25

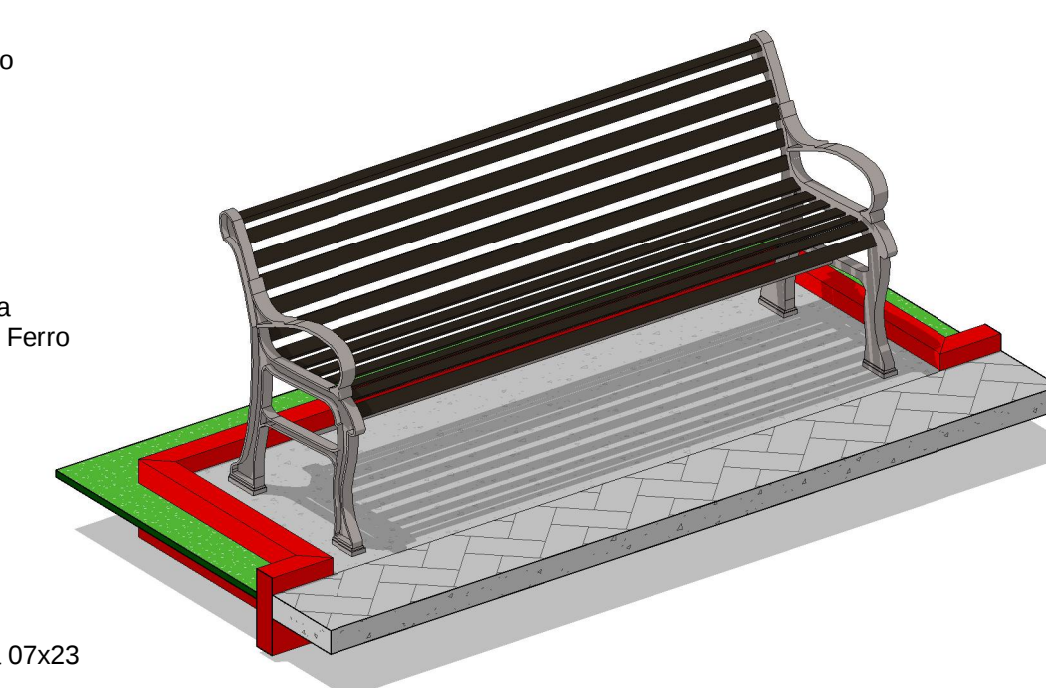

10 Vista 3D - Bancos



MUNICIPIO DE OCAUÇU

Avenida Celeste Casagrande, 204
Centro - Ocauçu/SP - CEP 17540-023

Projeto Geral - Guias e Canteiros

02/06

PROJETO

REVITALIZAÇÃO DA PRAÇA DR. ARGOLLO FERRÃO

ENDEREÇO DA OBRA

Praça Dr. Argollo Ferrão, rodeada pela Avenida Celeste Casagrande e Ruas Vereador Palmerino Colombo, Horacio de Maio e Antonio Abdo - Centro, Ocauçu/SP

ESCALA NOMINAL

Como indicado

ESCALA GRÁFICA

0 1 2 3

DATA

Março/2021

AUTOR DO PROJETO

João Paulo Soares - CAU nº A168630-5

João Benedito Costa e Silva
Prefeito

João Paulo Soares
Secretário Municipal de Arquitetura,
Urbanismo, Habitação e Projetos.
CAU nº A168630-5